

## Client - Vicki & Jeff Room - Room 1

### Material Schedule:

Door & Drawer Fronts:	Polytec Classic White Matt
Base Colour:	Polytec Classic White Matt
Overhead Colour:	Polytec Classic White Matt
Benchtop Colour:	Polytec Barrington Marble
Base Handles:	Tab Pull
Overhead Handles:	Tab Pull (Above fridge)
Drawer Hardware:	SOFT CLOSE
Hinges:	Blum 110 Inline Plate

### Notes:


### Revisions:


Revision 1:	
Revision 2:	
Revision 3:	

### Room Details:


Room Height:	2,505
Bulkhead Height:	
Tall Cabinet Height:	
Base Cabinet Height:	780
Wall Cabinet Height:	600
Splashback Height:	
Toe Height:	100




Room 1

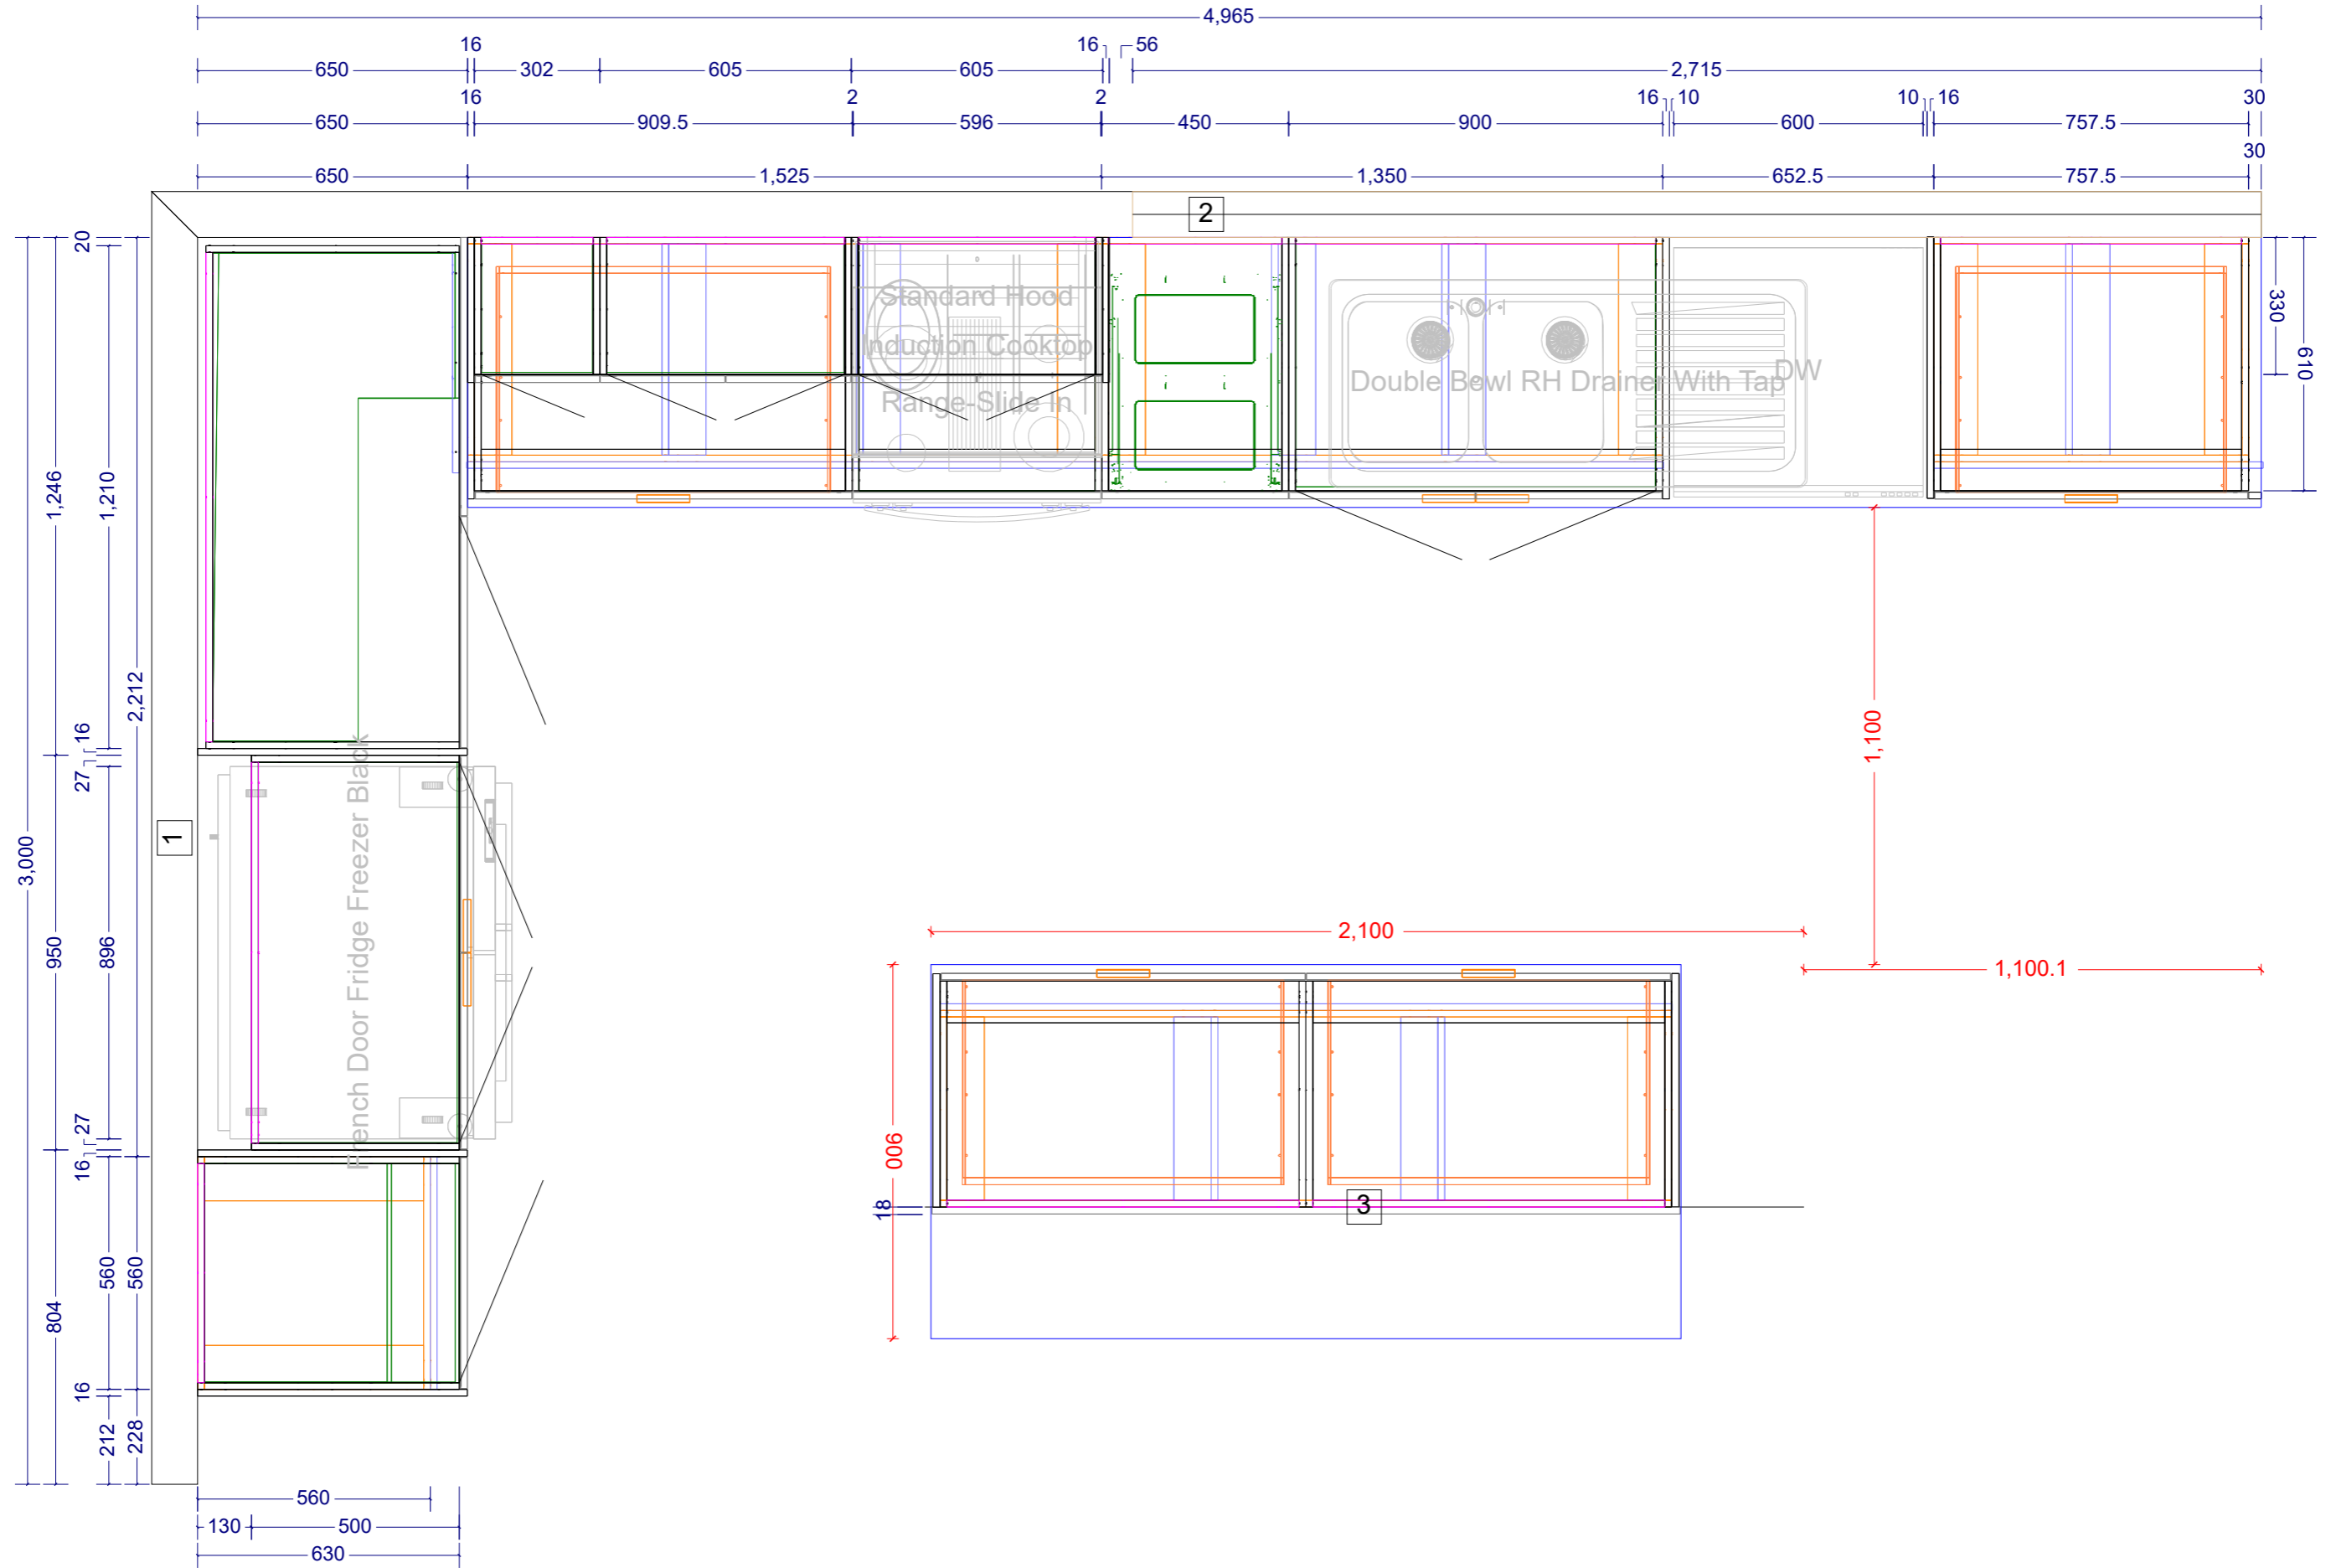


Room 1 Wall #1 (3,000 X 2,505)

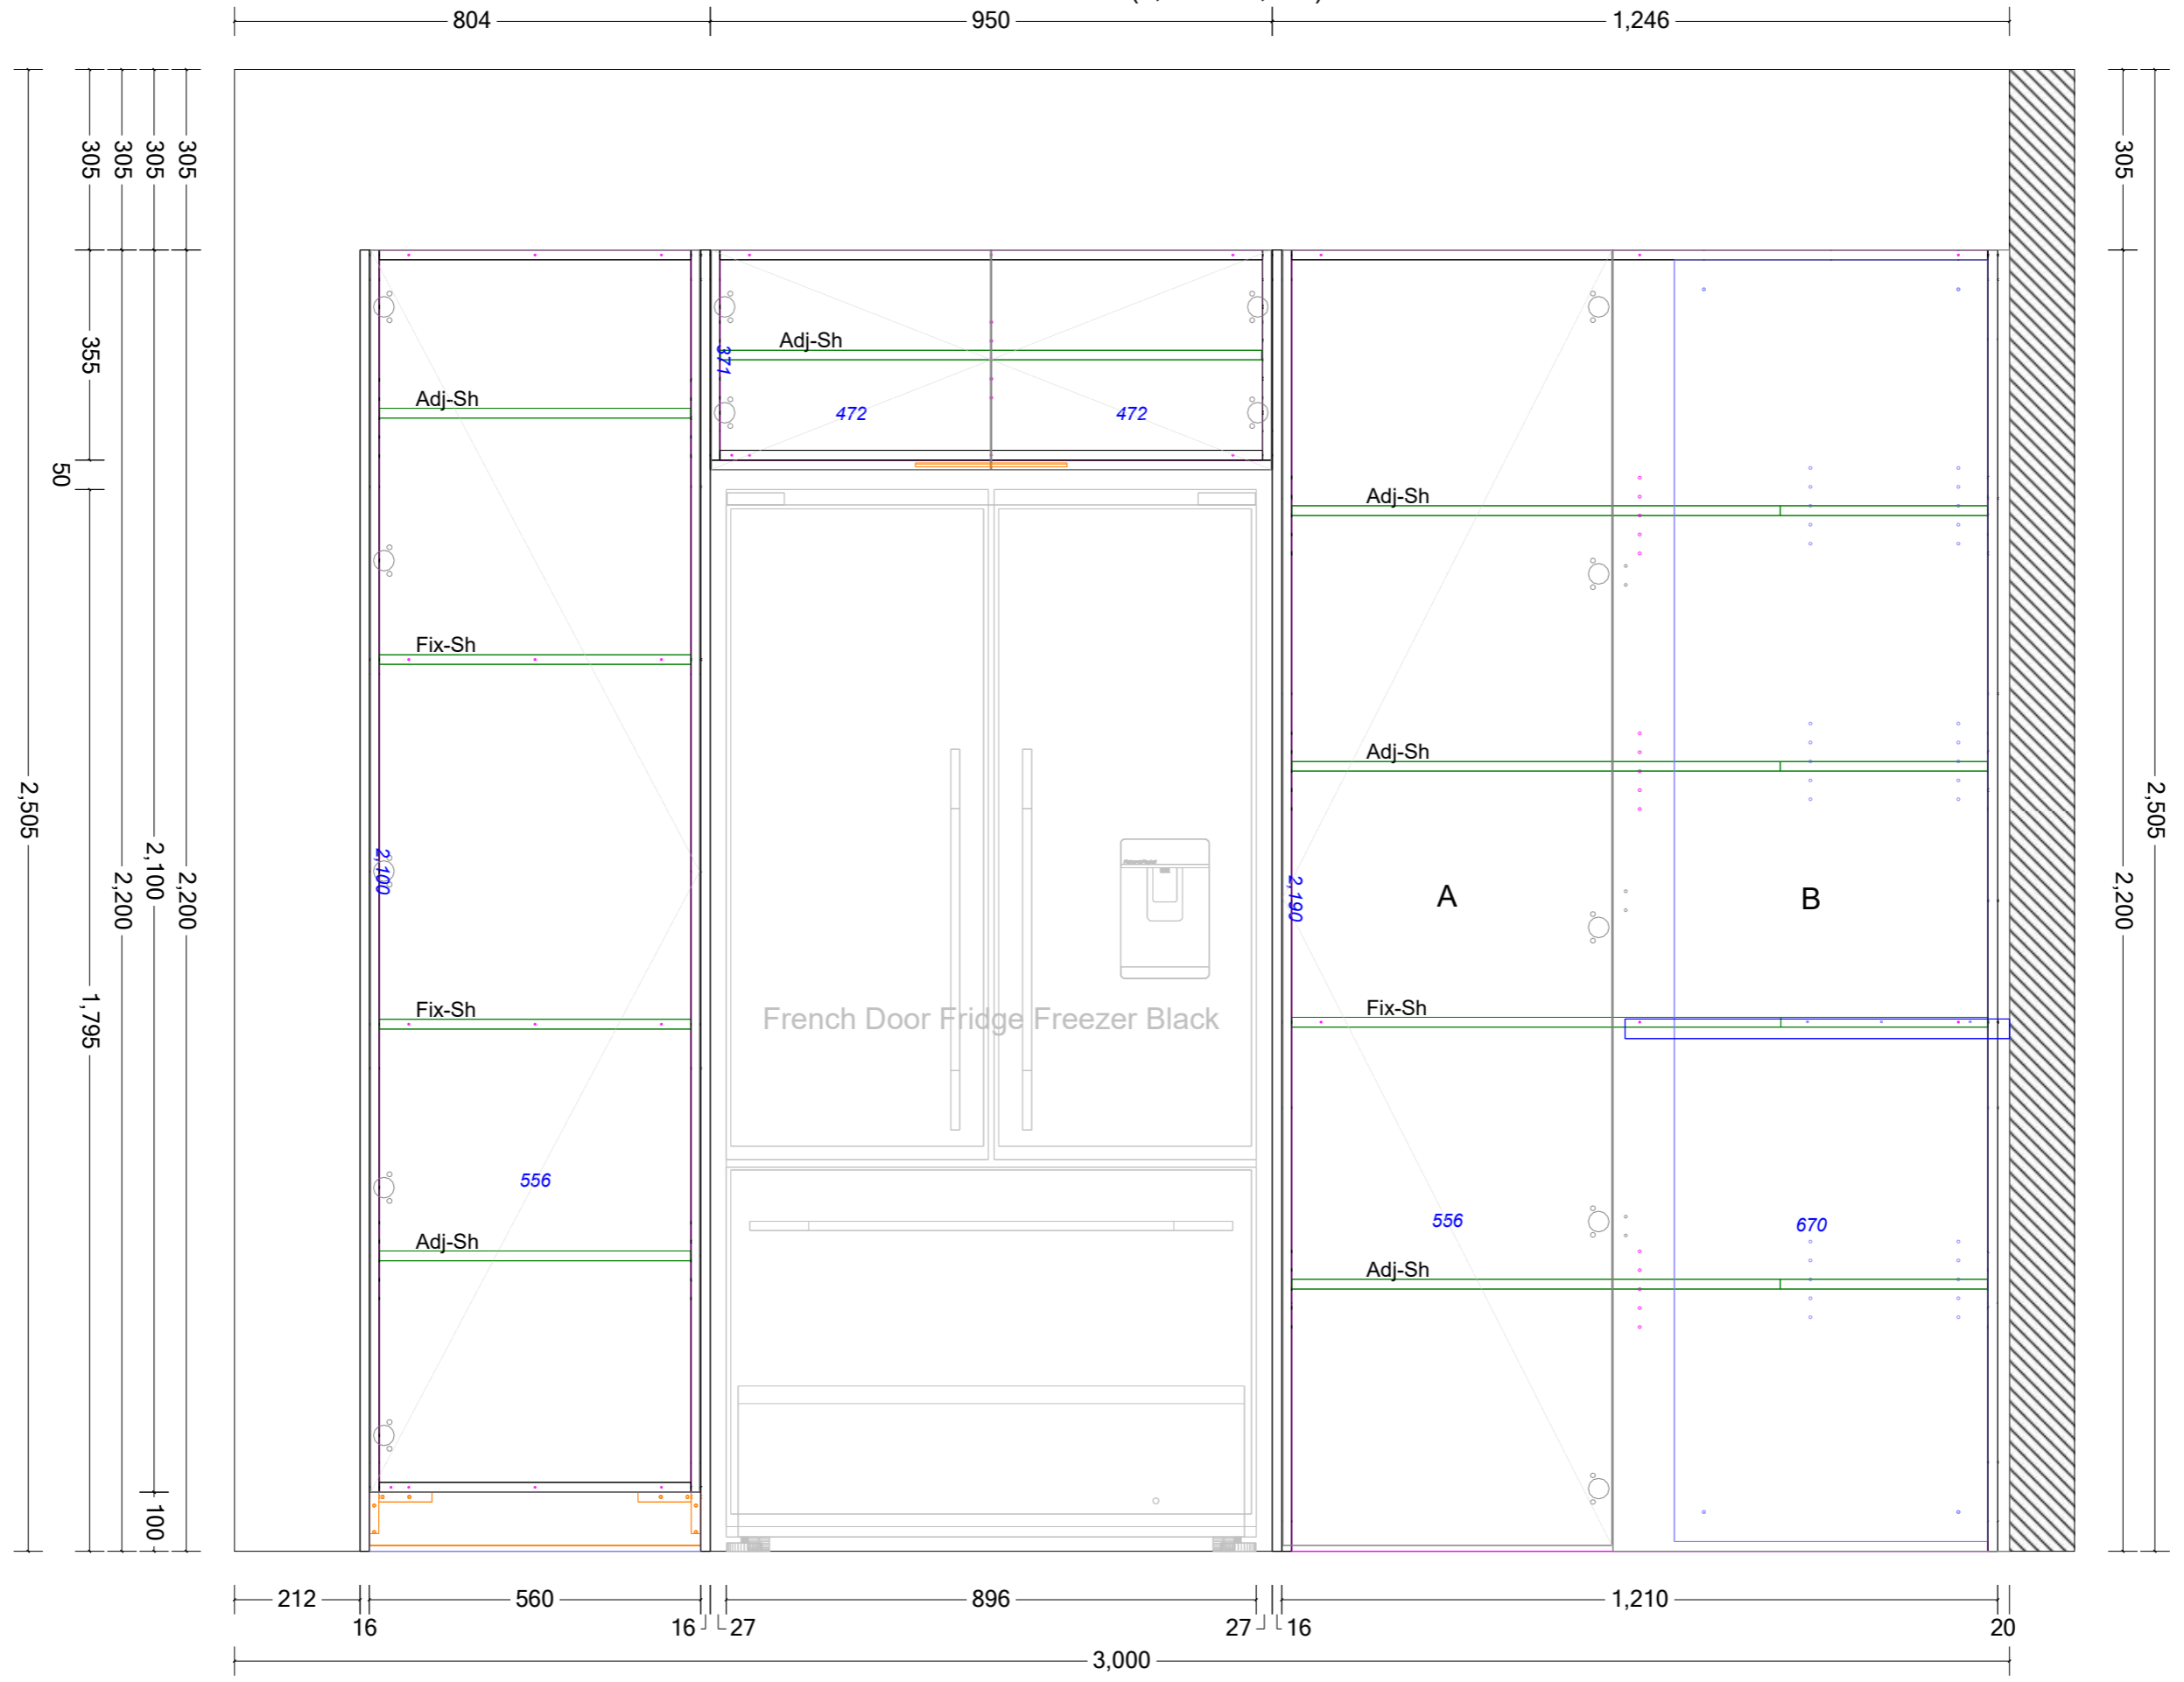


Room 1 Wall #2 (4,965 X 2,505)

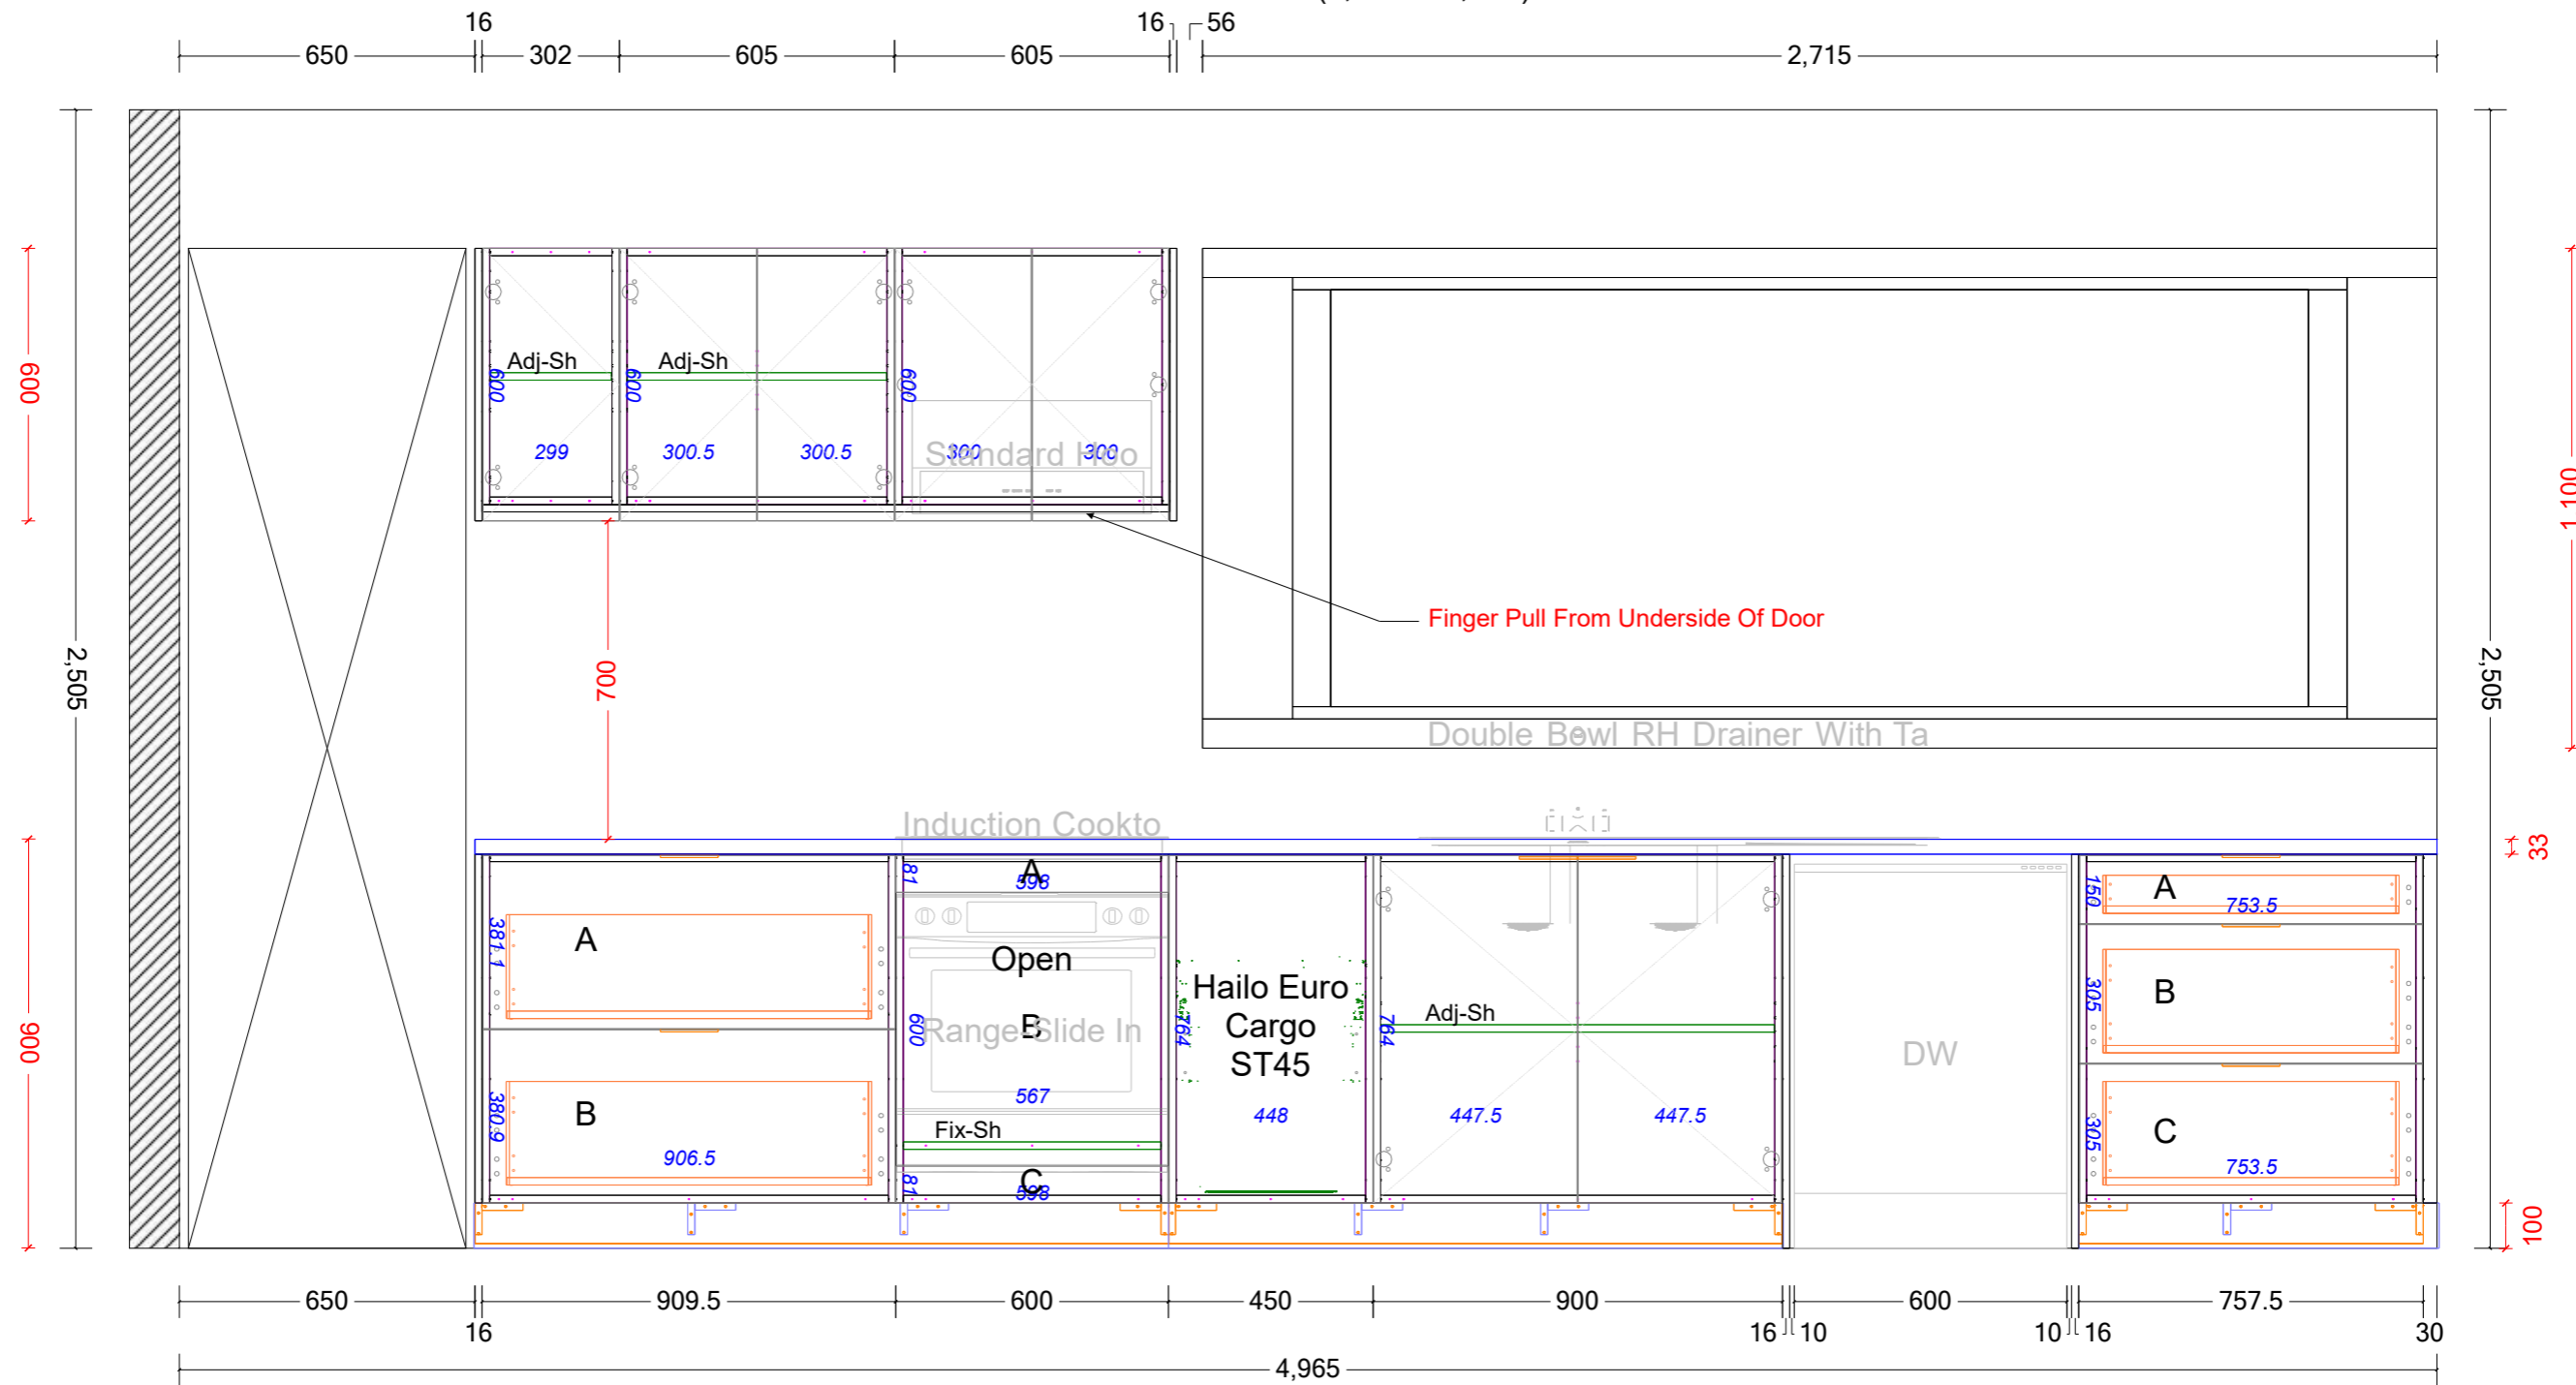

Room 1

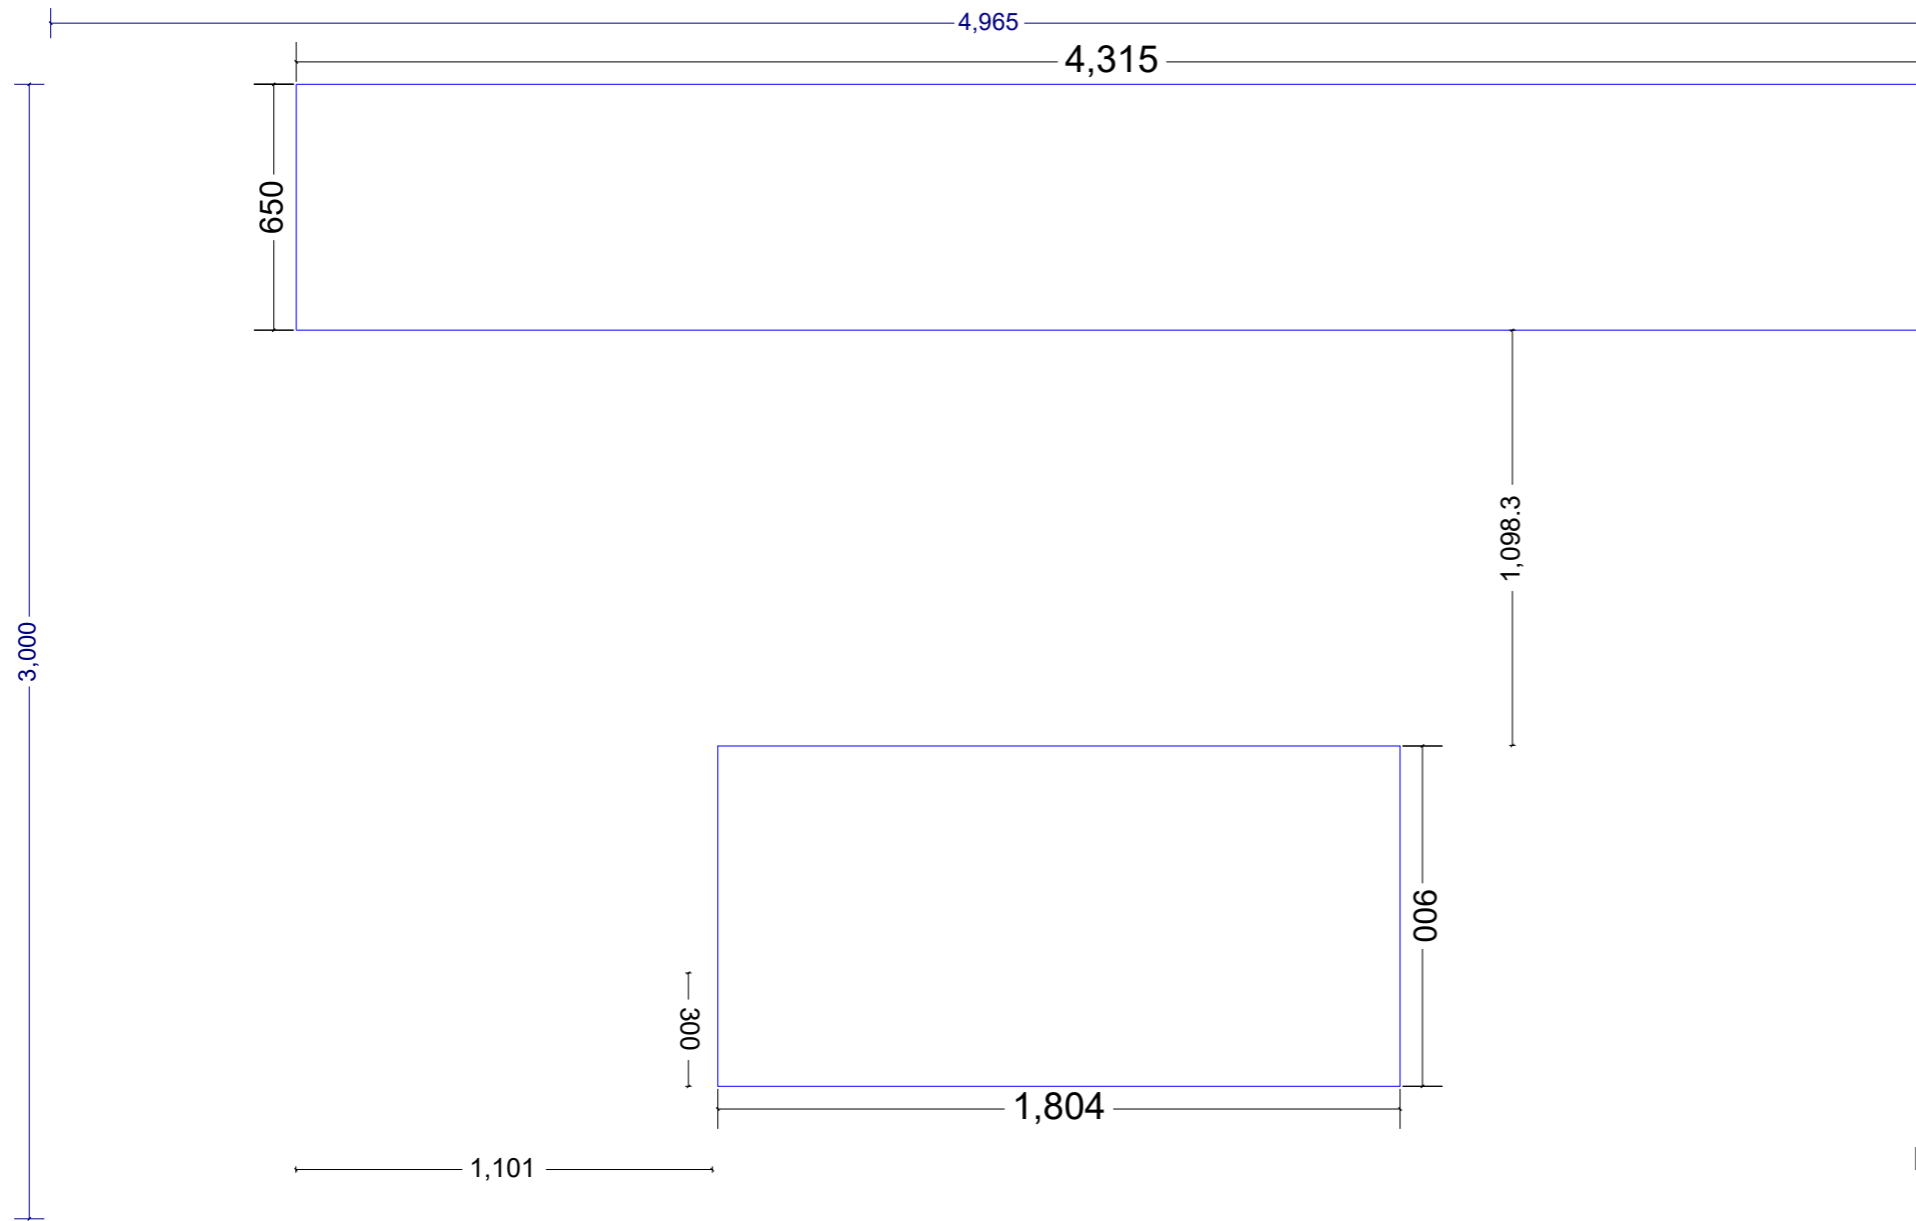

Room 1 Wall #3 Back (2,115 X 900)

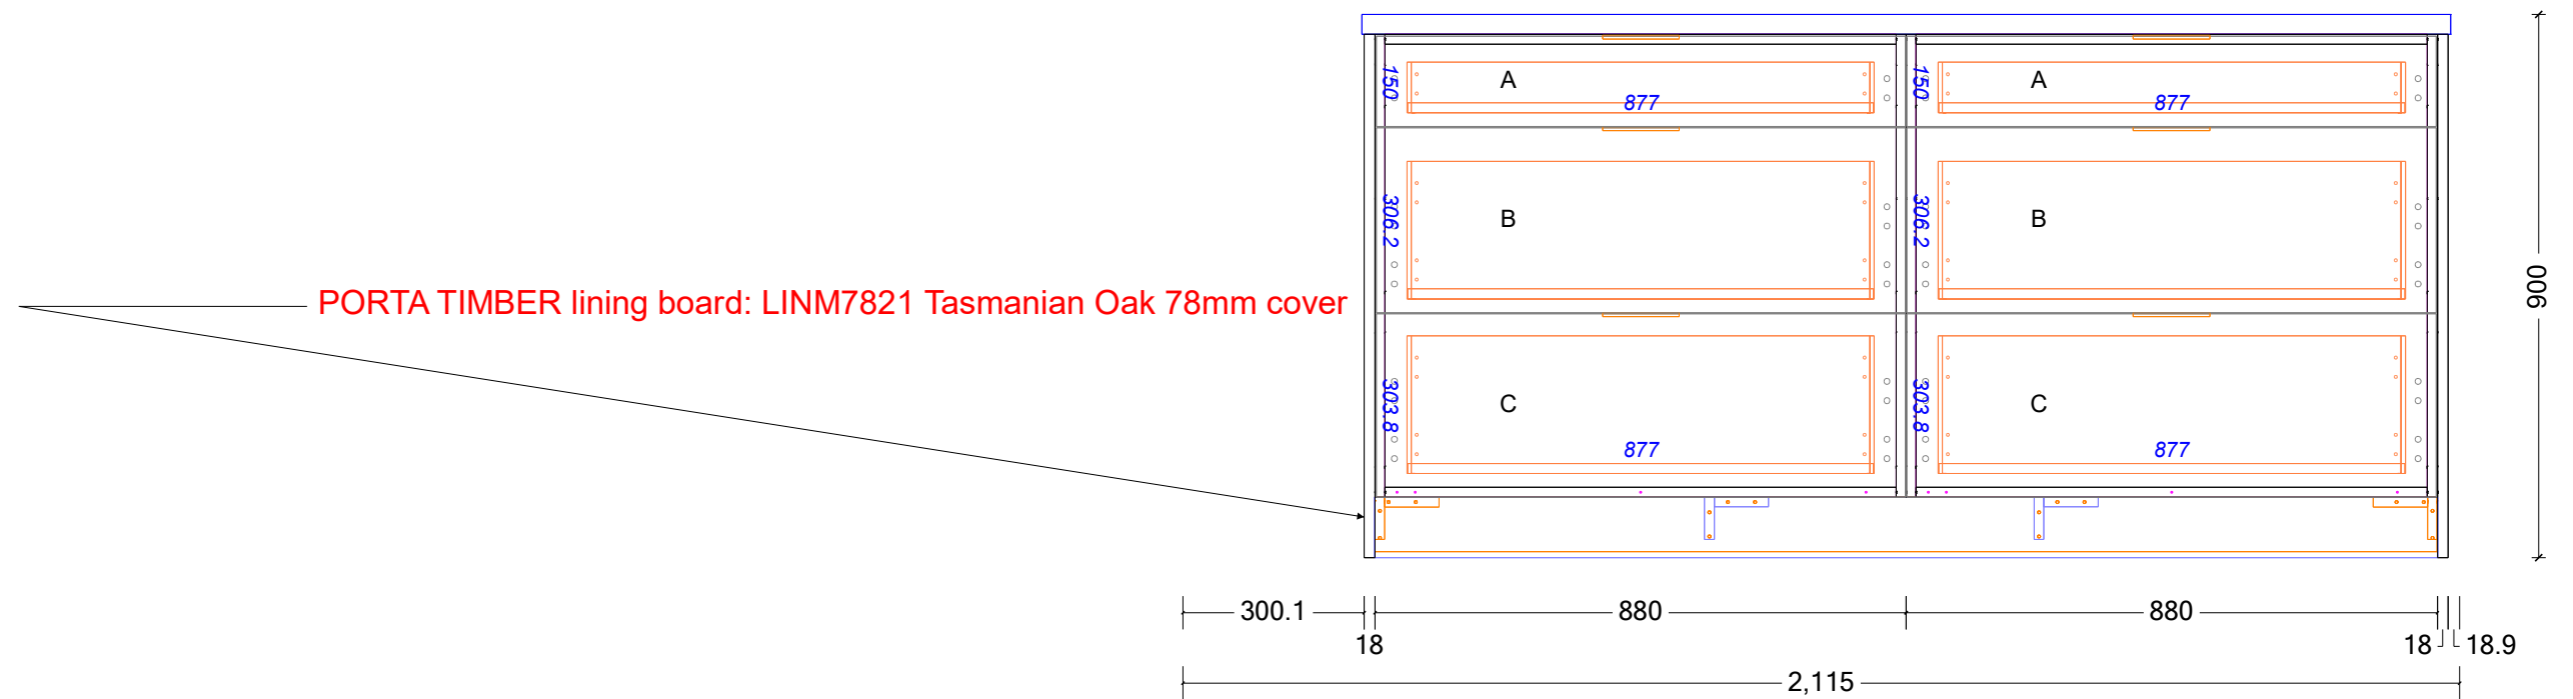

Room 1

